


# Mountain View

La Pita Ranch, LLC  
Vol. 549 Pg. 686

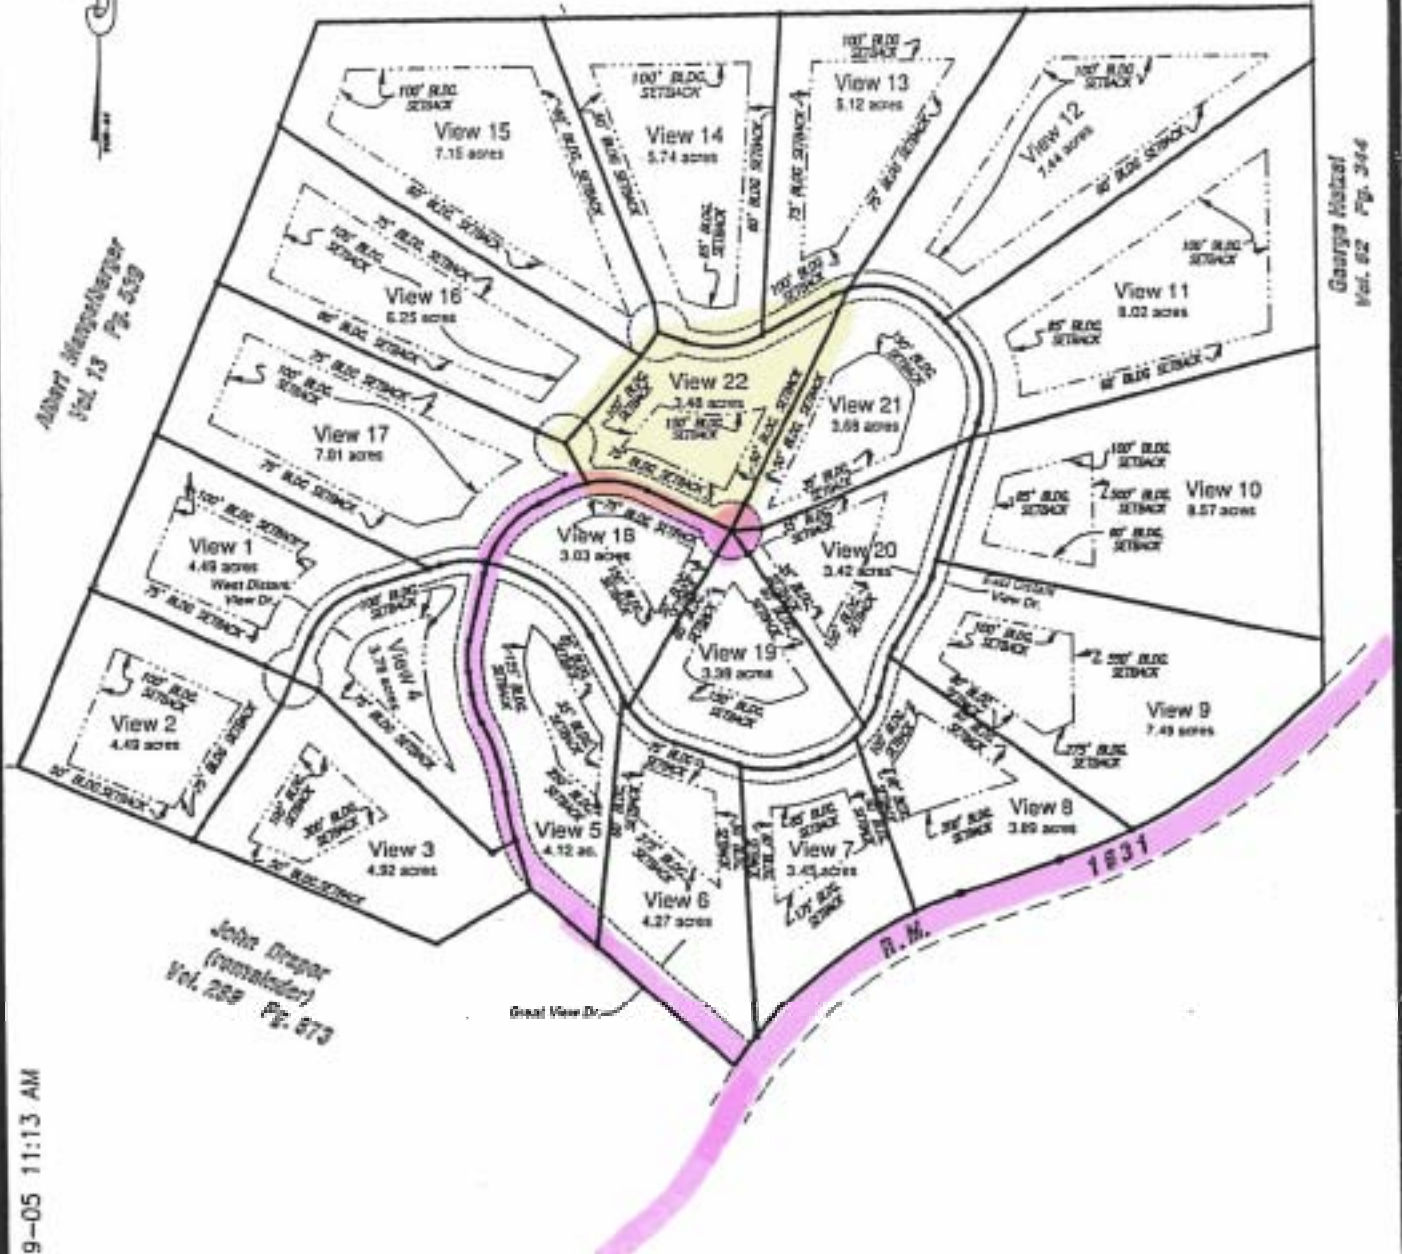

Albert J. Henschelberger  
Vol. 13 Pg. 539

George Heibel  
Vol. 62 Pg. 344

John Draper  
(remainder)  
Vol. 289 Pg. 873

PLOT DATE: 01-19-05 11:13 AM



SCALE: 1" = 400 FEET



**SULTEMEIER SURVEYING**  
 Boundary-Title-Topographic-Construction Surveys  
 Engineering - Land Development Services  
 304 East Main  
 Johnson City, Texas 78638  
 (830) 868-7308 Fax (830) 868-4435  
 Copyright © 2004 All Rights Reserved

|                         |                     |
|-------------------------|---------------------|
| Completion Date: 1-3-05 | File Name: MVIEW    |
| Scale: 1"=400'          | Surveyed by: DAS    |
| Drawn by: DAS           | Checked by: DAS/RLH |

JOB #: MOUNTAINVIEW